

**Street Elevation 01**

1 : 200



**Street Elevation 02**

1 : 200




**Street Elevation 03**

1 : 200



**Street Elevation 04**


1 : 200

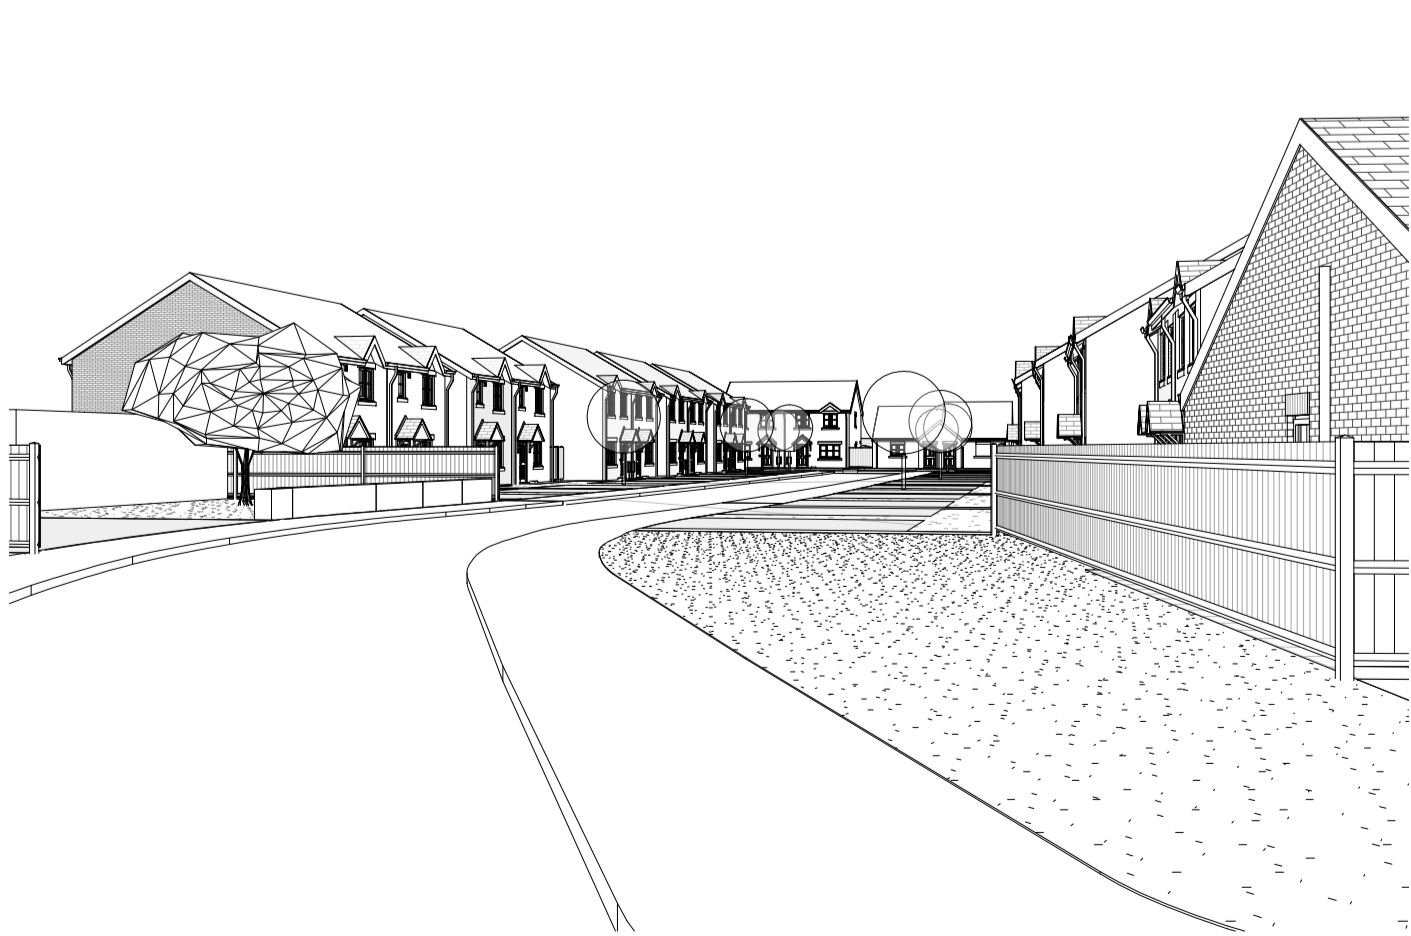

**3D View A**



**3D View B**

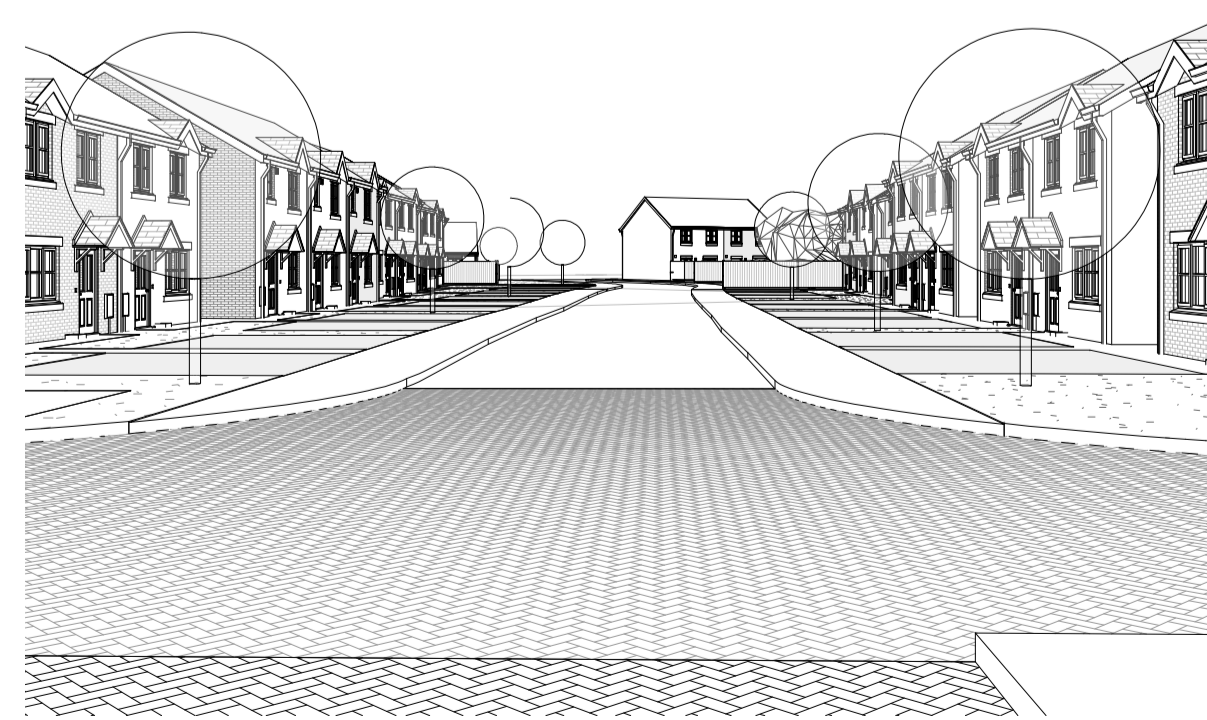

**3D View C**

**General Notes**

1. Contractor to verify all dimensions and check level datums on site
2. All of the designs are the sole property of TACP Architects Ltd and may not be used without their written agreement
3. All prints, specifications and their copyright are the property of TACP Architects Ltd
4. Do not scale off drawings
5. All dimensions shall be checked on site before commencement of shop drawings, manufacture and all discrepancies must be reported to TACP Architects Ltd

**Revisions**

Rev	Date	Description	By	Check

**Consultants**

**Client**

Wales & West Housing

**Project Title**

Heol Berwyn Cefn Mawr

**Drawing Title**

Street Elevations and Views

Scale 1 : 200@A1 Date 01/04/20 Drawn By KA Checked By MG Office Wrexham

Job Number 19030 Project\*Originator\*Zone\*Level\*Type\*Role\*Number HBCM-TACP-PS-ZZ-DR-A-702 Revision

TACP Architects Ltd  
Pembroke House  
Ellice Way, Wrexham Technology Park,  
Wrexham, LL13 7YT  
01978 291161

admin@tacparchitects.co.uk  
www.tacparchitects.co.uk

