


**2B4P - FF PLAN**

SCALE: 1 : 50

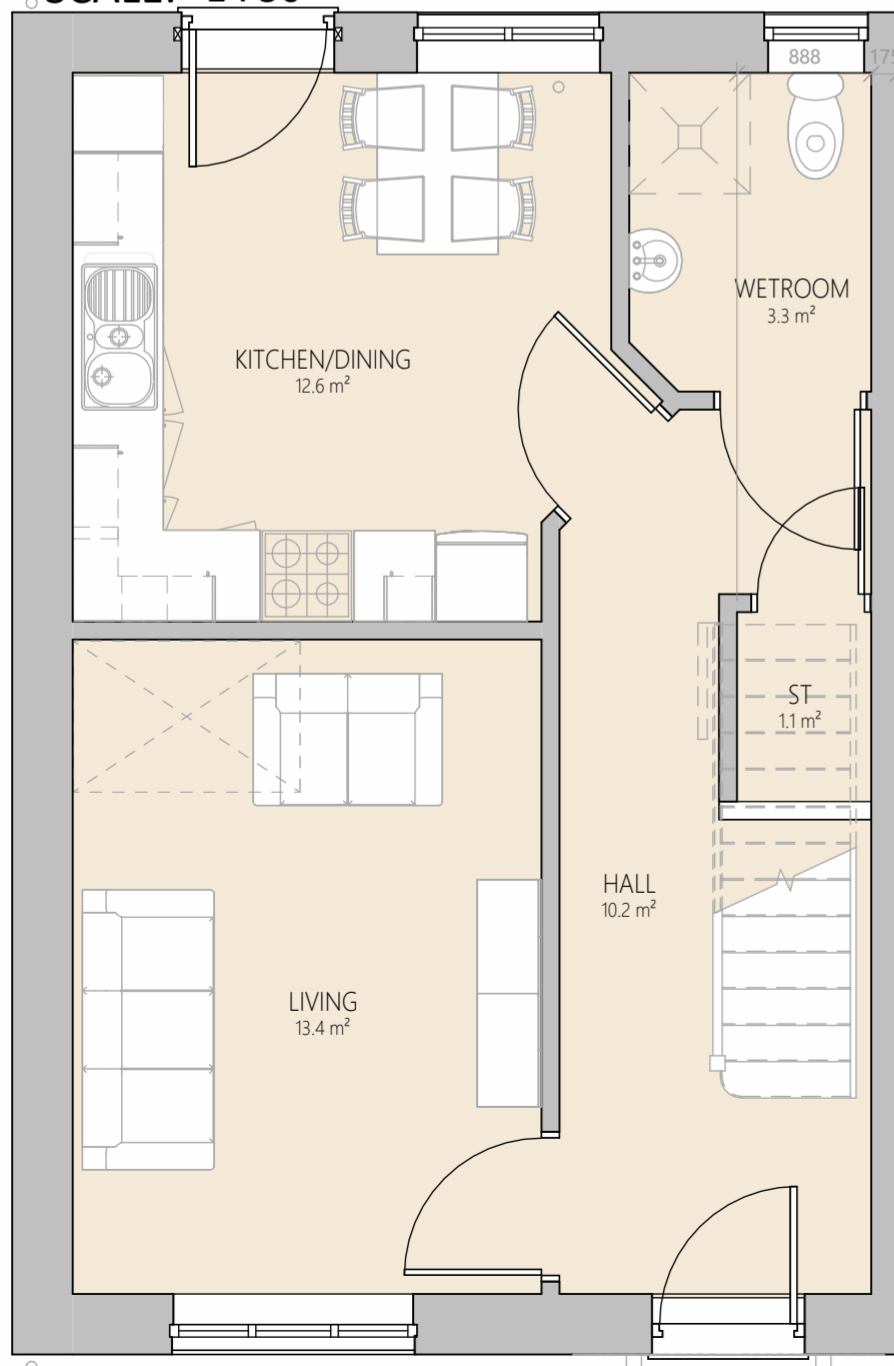


**2B4P - GF PLAN**

SCALE: 1 : 50



**FRONT - BRICK**

SCALE: 1 : 100

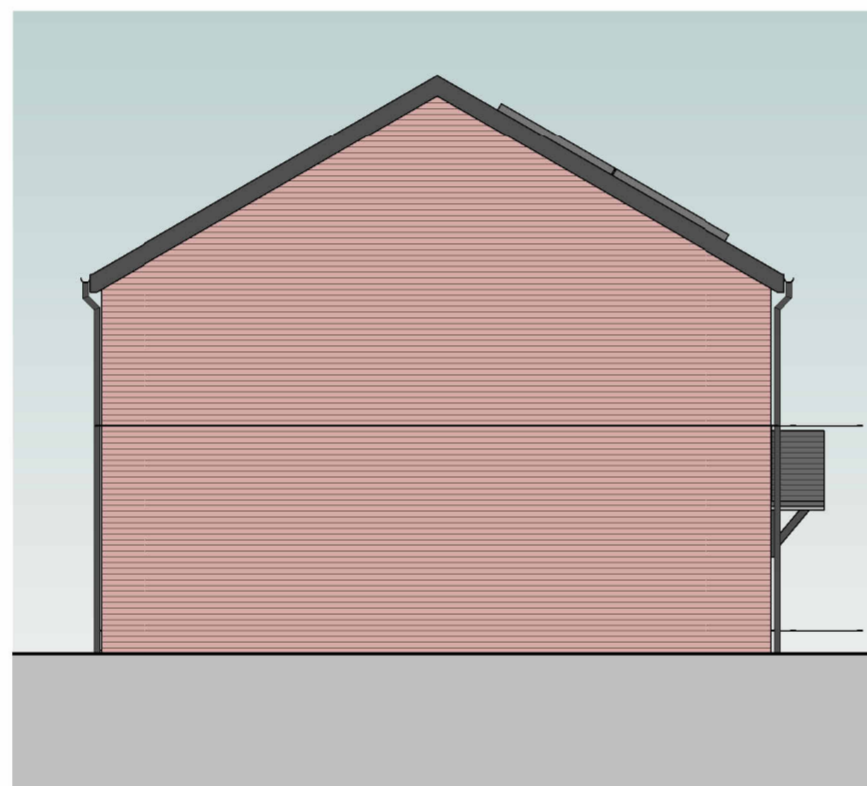

**SIDE - BRICK**

SCALE: 1 : 100




**REAR - BRICK**

SCALE: 1 : 100



**FRONT - RENDER**

SCALE: 1 : 100

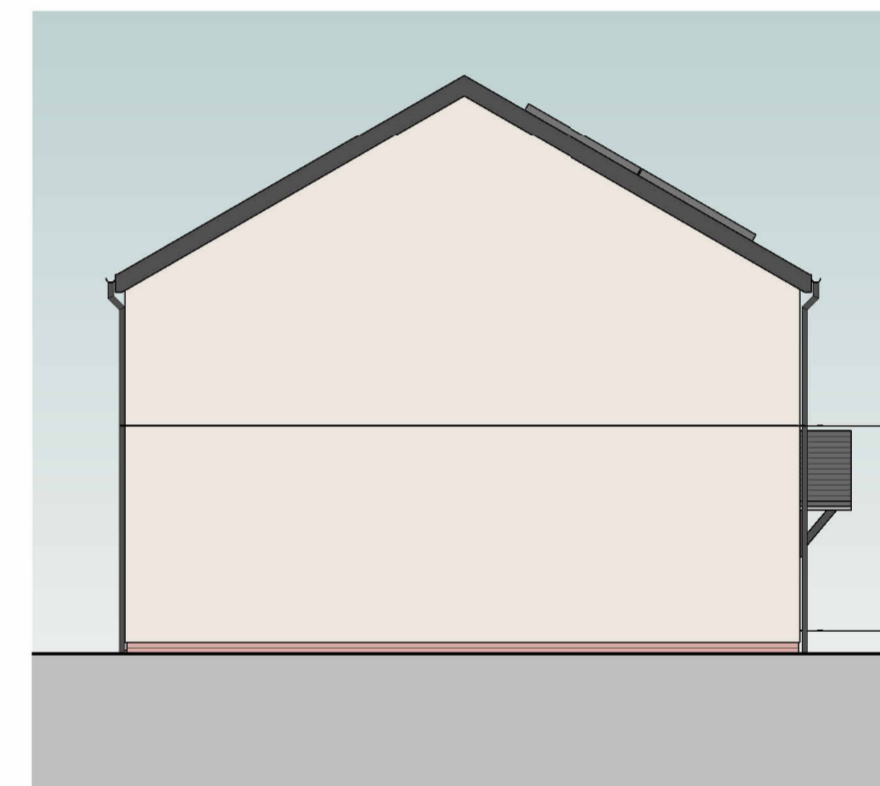

**SIDE - RENDER**

SCALE: 1 : 100



**REAR - RENDER**


SCALE: 1 : 100

2B4P STORAGE VOLUME (MIN 2.5m³/3m³)

| NAME        | AREA   | VOLUME | COMMENTS |
|-------------|--------|--------|----------|
| H/L STORAGE | 1.1 m² | 0.8 m³ |          |
| AC          | 0.8 m² | 1.9 m³ |          |
| ST          | 1.0 m² | 2.4 m³ |          |
| ST          | 1.1 m² | 2.0 m³ |          |
|             | 4.0 m² | 7.0 m³ |          |

2B4P GIFA (MIN 83m²)

| FLOOR        | AREA    |
|--------------|---------|
| GROUND FLOOR | 41.7 m² |
| FIRST FLOOR  | 41.7 m² |
|              | 83.4 m² |

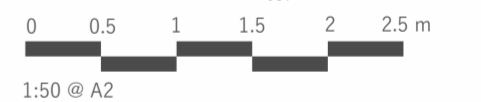

1:50 @ A2



www.saer.wales | 01492 472478 | studio@saer.wales

THIS DRAWING IS COPYRIGHT OF SAER ARCHITECTS LIMITED. CHECK ALL DIMENSIONS ON SITE. DISCREPANCIES TO BE NOTIFIED TO ARCHITECT. ELEMENTS OF STRUCTURE SHOWN ARE INDICATIVE AND FOR GUIDANCE. FINAL DESIGN TO STRUCTURAL ENGINEERS DETAILS AND SPECIFICATION.

PROJECT:  
**WALES & WEST HOUSE TYPES**

CLIENT:  
**WALES & WEST HOUSING**

DRAWING TITLE:  
**2B4P HOUSE TYPE**

|  |                      |
|--|----------------------|
| DRAWING STATUS:<br>PLANNING            | STATUS:<br>S3        |
| DRAWING No:<br>WWH-SAL-07-ZZ-DR-A-0017 | PROJECT No:<br>P1336 |
| SCALE:<br>As indicated@A2              | REVISION:<br>P1      |