


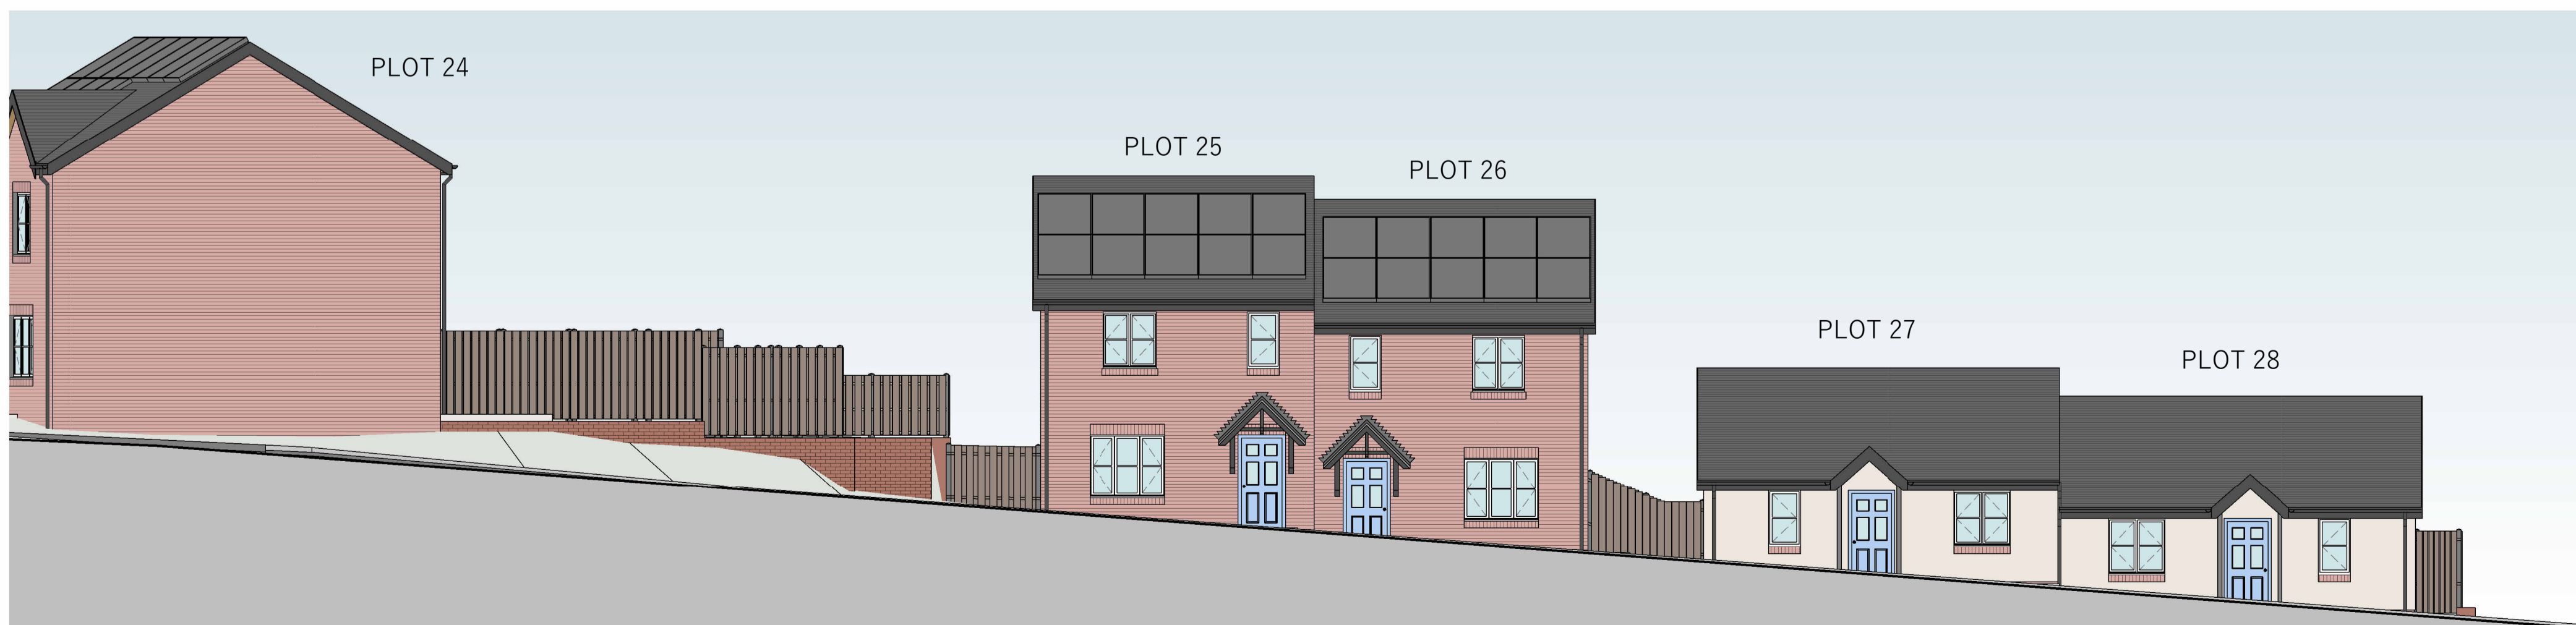


ROAD ELEVATION 1
 SCALE: 1 : 100



ROAD ELEVATION 2
 SCALE: 1 : 100



ROAD ELEVATION 3
 SCALE: 1 : 100

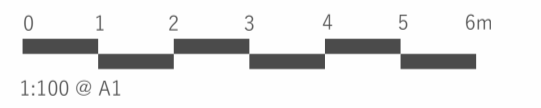

www.saer.wales | 01492 472478 | studio@saer.wales

THIS DRAWING IS COPYRIGHT OF SAER ARCHITECTS LIMITED. CHECK ALL DIMENSIONS ON SITE. DISCREPANCIES TO BE NOTIFIED TO ARCHITECT. ELEMENTS OF STRUCTURE SHOWN ARE INDICATIVE AND FOR GUIDANCE. FINAL DESIGN TO STRUCTURAL ENGINEERS DETAILS AND SPECIFICATION. DO NOT SCALE FROM DRAWING. WORK TO FIGURED DIMENSIONS ONLY.

PROJECT:
HEOL DIRION, COLWYN BAY

CLIENT:
WALES & WEST HOUSING

DRAWING TITLE:
PROPOSED SITE ELEVATIONS

DRAWING STATUS:
FOR COMMENTS STATUS: **S3**

DRAWING No: **HDC-SAL-01-ZZ-DR-A-0005** PROJECT No: **P1315**

SCALE: **1 : 100@A1** REVISION: **P2**