


**SECTION A-A**  
 SCALE: 1 : 100

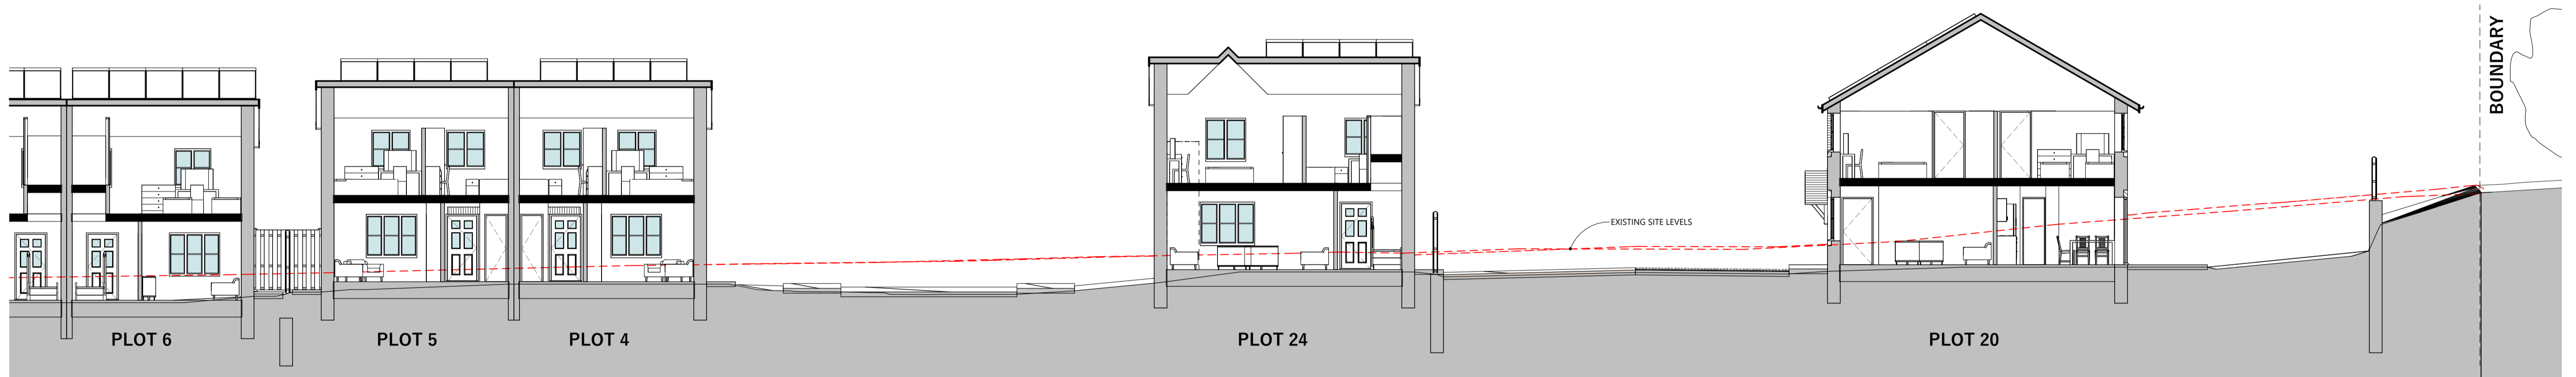

**SECTION B-B**  
 SCALE: 1 : 100



**SECTION C-C**  
 SCALE: 1 : 100



www.saer.wales | 01492 472478 | studio@saer.wales

THIS DRAWING IS COPYRIGHT OF SAER ARCHITECTS LIMITED. CHECK ALL DIMENSIONS ON SITE. DISCREPANCIES TO BE NOTIFIED TO ARCHITECT. ELEMENTS OF STRUCTURE SHOWN ARE INDICATIVE AND FOR GUIDANCE. FINAL DESIGN TO STRUCTURAL ENGINEERS DETAILS AND SPECIFICATION. DO NOT SCALE FROM DRAWING. WORK TO FIGURED DIMENSIONS ONLY.

PROJECT:  
**HEOL DIRION, COLWYN BAY**  
 CLIENT:  
**WALES & WEST HOUSING**

DRAWING TITLE:  
**PROPOSED SITE SECTIONS 1**

DRAWING STATUS:  
**FOR COMMENTS** STATUS:  
**S3**

DRAWING No:  
**HDC-SAL-01-ZZ-DR-A-0006** PROJECT No:  
**P1315**

SCALE:  
**1 : 100@A1** REVISION:  
**P2**