

**1B2P - BUNGALOW**

SCALE: 1 : 50




**FRONT**

SCALE: 1 : 100




**FRONT.**

SCALE: 1 : 100

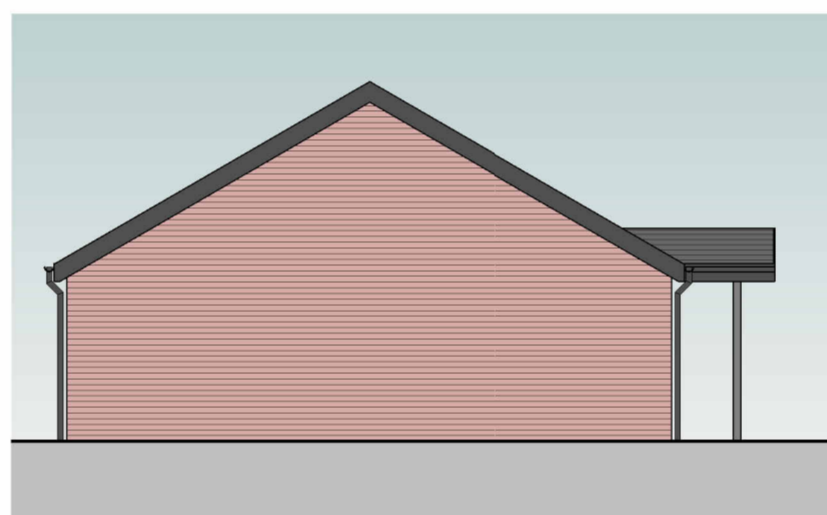

**GABLE**

SCALE: 1 : 100

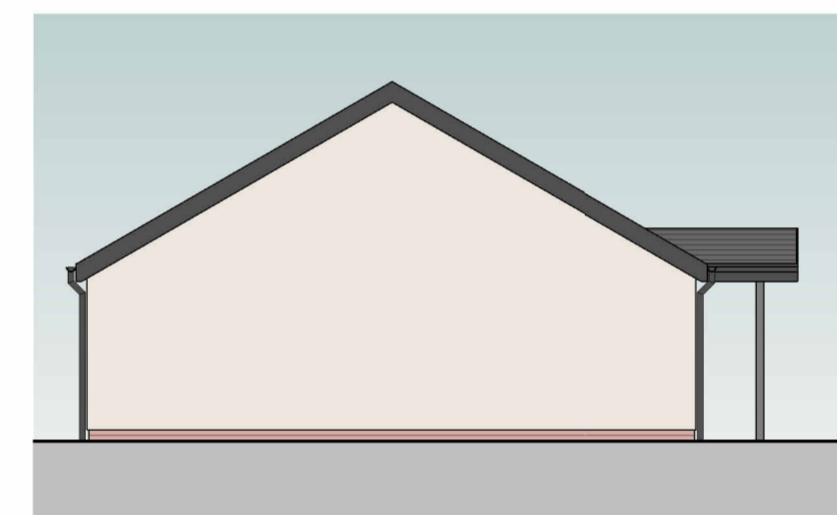

**GABLE**

SCALE: 1 : 100



**REAR**

SCALE: 1 : 100



**REAR.**


SCALE: 1 : 100

**1B2P - STORAGE VOLUME (MIN 1.5m³/3m³)**

NAME	AREA	VOLUME	COMMENTS
AC	Not Placed	Not Placed	
ST	Not Placed	Not Placed	
	0.0 m²	0.0 m³	

**1B2P GIFA (MIN 50m²)**

FLOOR	AREA
GROUND FLOOR	49.0 m²
	49.0 m²

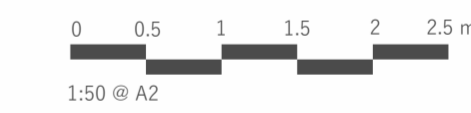

www.saer.wales | 01492 472478 | studio@saer.wales

THIS DRAWING IS COPYRIGHT OF SAER ARCHITECTS LIMITED. CHECK ALL DIMENSIONS ON SITE. DISCREPANCIES TO BE NOTIFIED TO ARCHITECT. ELEMENTS OF STRUCTURE SHOWN ARE INDICATIVE AND FOR GUIDANCE. FINAL DESIGN TO STRUCTURAL ENGINEERS DETAILS AND SPECIFICATION.

PROJECT:  
**WALES & WEST HOUSE TYPES**

CLIENT:  
**WALES & WEST HOUSING**

DRAWING TITLE:  
**1B2P BUNGALOW TYPE**

DRAWING STATUS: PLANNING	STATUS: S3
DRAWING No: WWH-SAL-05-ZZ-DR-A-0015	PROJECT No: P1336
SCALE: As indicated@A2	REVISION: P1