

3B5P - FF PLAN

SCALE: 1 : 50




FRONT BRICK

SCALE: 1 : 100




FRONT RENDER

SCALE: 1 : 100

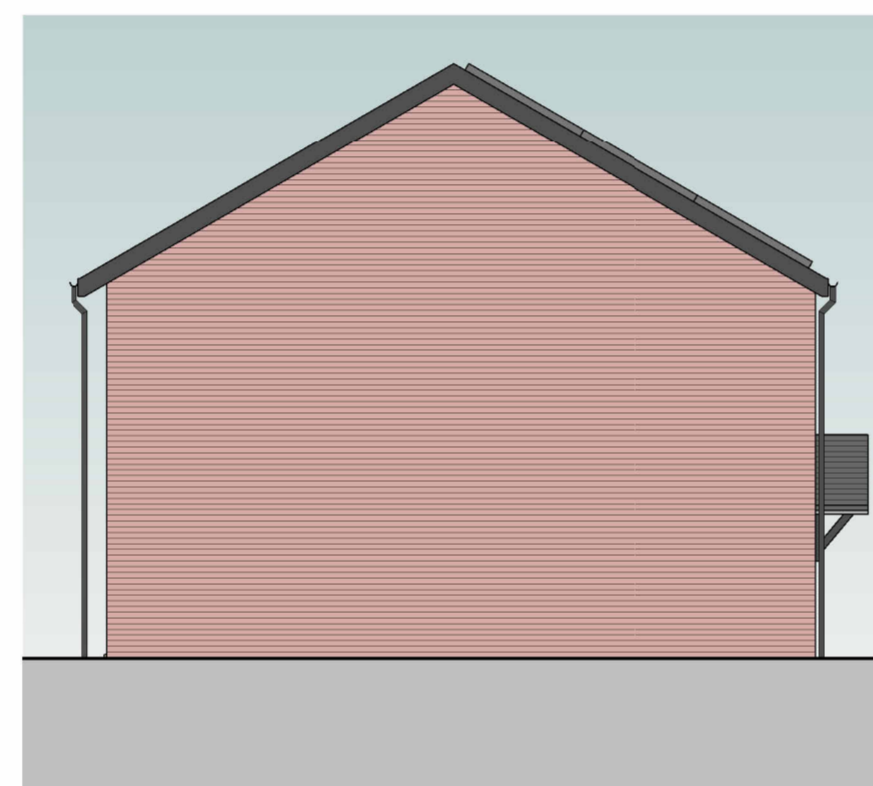


SIDE BRICK

SCALE: 1 : 100

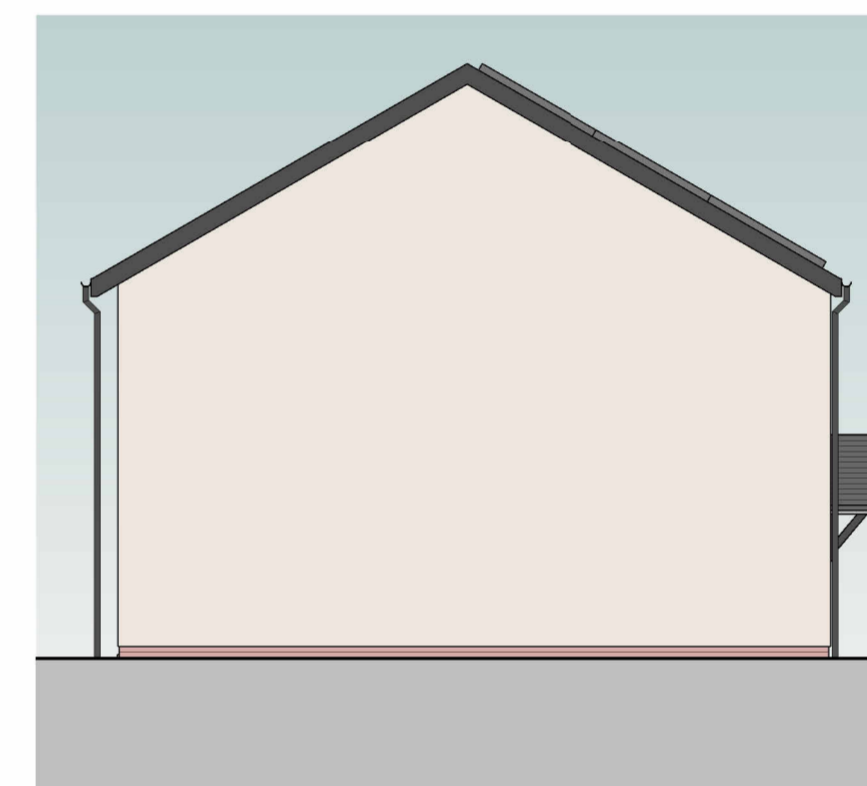

SIDE RENDER

SCALE: 1 : 100

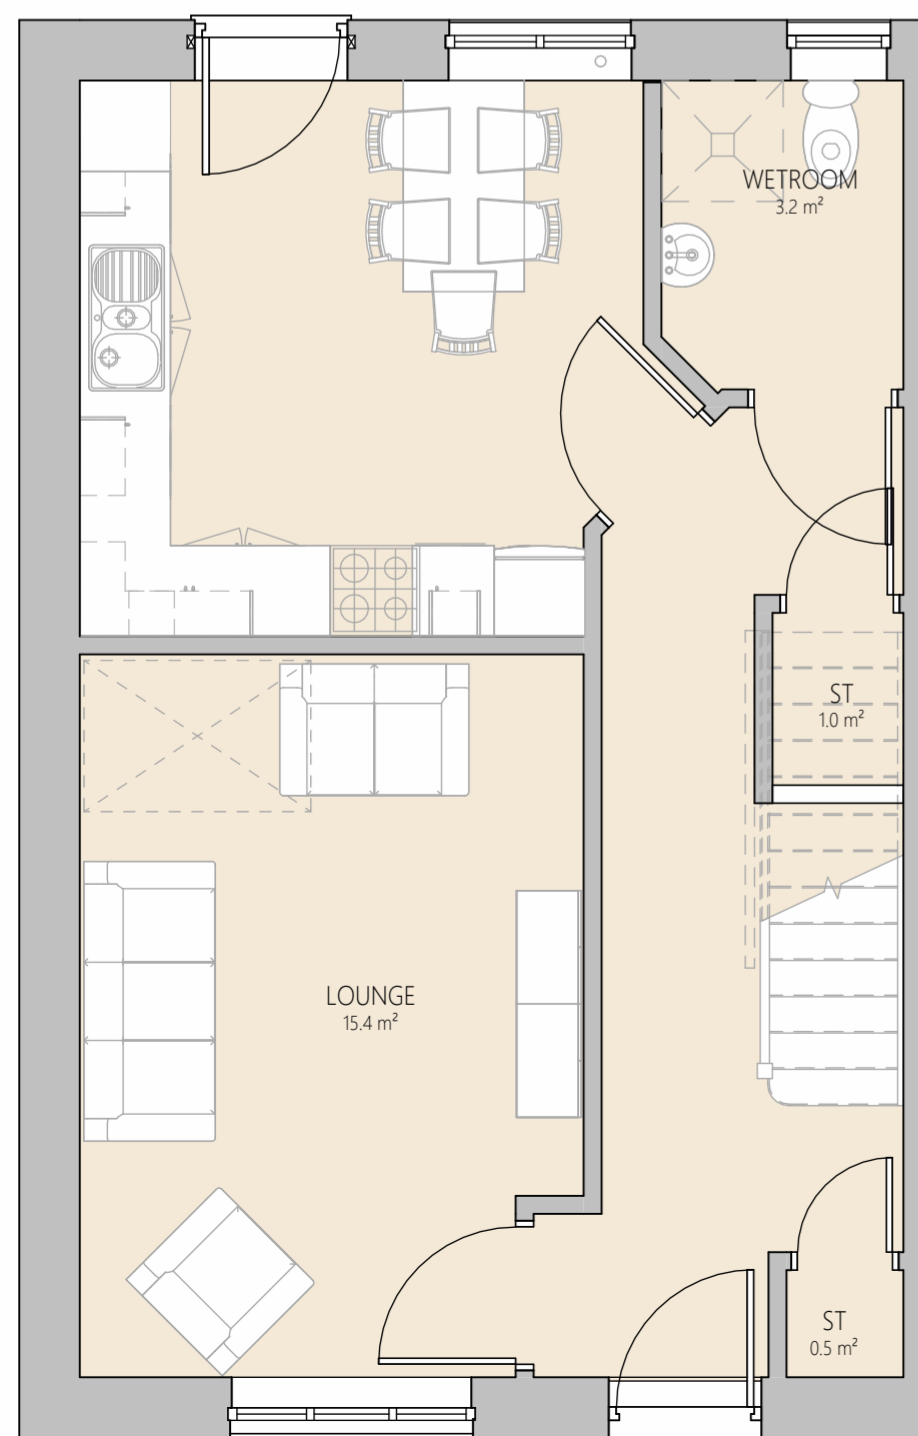

3B5P - GF PLAN

SCALE: 1 : 50



REAR BRICK

SCALE: 1 : 100



REAR RENDER


SCALE: 1 : 100

3B5P - STORAGE VOLUME (MIN 2.5m²/3m³)

NAME	AREA	VOLUME	COMMENTS
ST	1.0 m ²	2.1 m ³	
ST	0.5 m ²	1.3 m ³	
ST	Not Placed	Not Placed	
ST	1.0 m ²	2.4 m ³	
AC	0.7 m ²	1.5 m ³	
	3.3 m ²	7.4 m ³	

3B5P GIFA (MIN 93m²)

FLOOR	AREA
GROUND FLOOR	47.8 m ²
FIRST FLOOR	47.8 m ²
	95.7 m ²

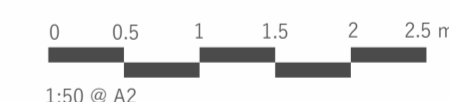

1:50 @ A2



www.saer.wales | 01492 472478 | studio@saer.wales

THIS DRAWING IS COPYRIGHT OF SAER ARCHITECTS LIMITED. CHECK ALL DIMENSIONS ON SITE. DISCREPANCIES TO BE NOTIFIED TO ARCHITECT. ELEMENTS OF STRUCTURE SHOWN ARE INDICATIVE AND FOR GUIDANCE. FINAL DESIGN TO STRUCTURAL ENGINEERS DETAILS AND SPECIFICATION.

PROJECT:
WALES & WEST HOUSE TYPES

CLIENT:
WALES & WEST HOUSING

DRAWING TITLE:
3B5P HOUSE TYPE

DRAWING STATUS: PLANNING	STATUS: S3
DRAWING No: WWH-SAL-08-ZZ-DR-A-0018	PROJECT No: P1336
SCALE: As indicated@A2	REVISION: P1