



# 4B7P - FF PLAN

SCALE: 1 : 50

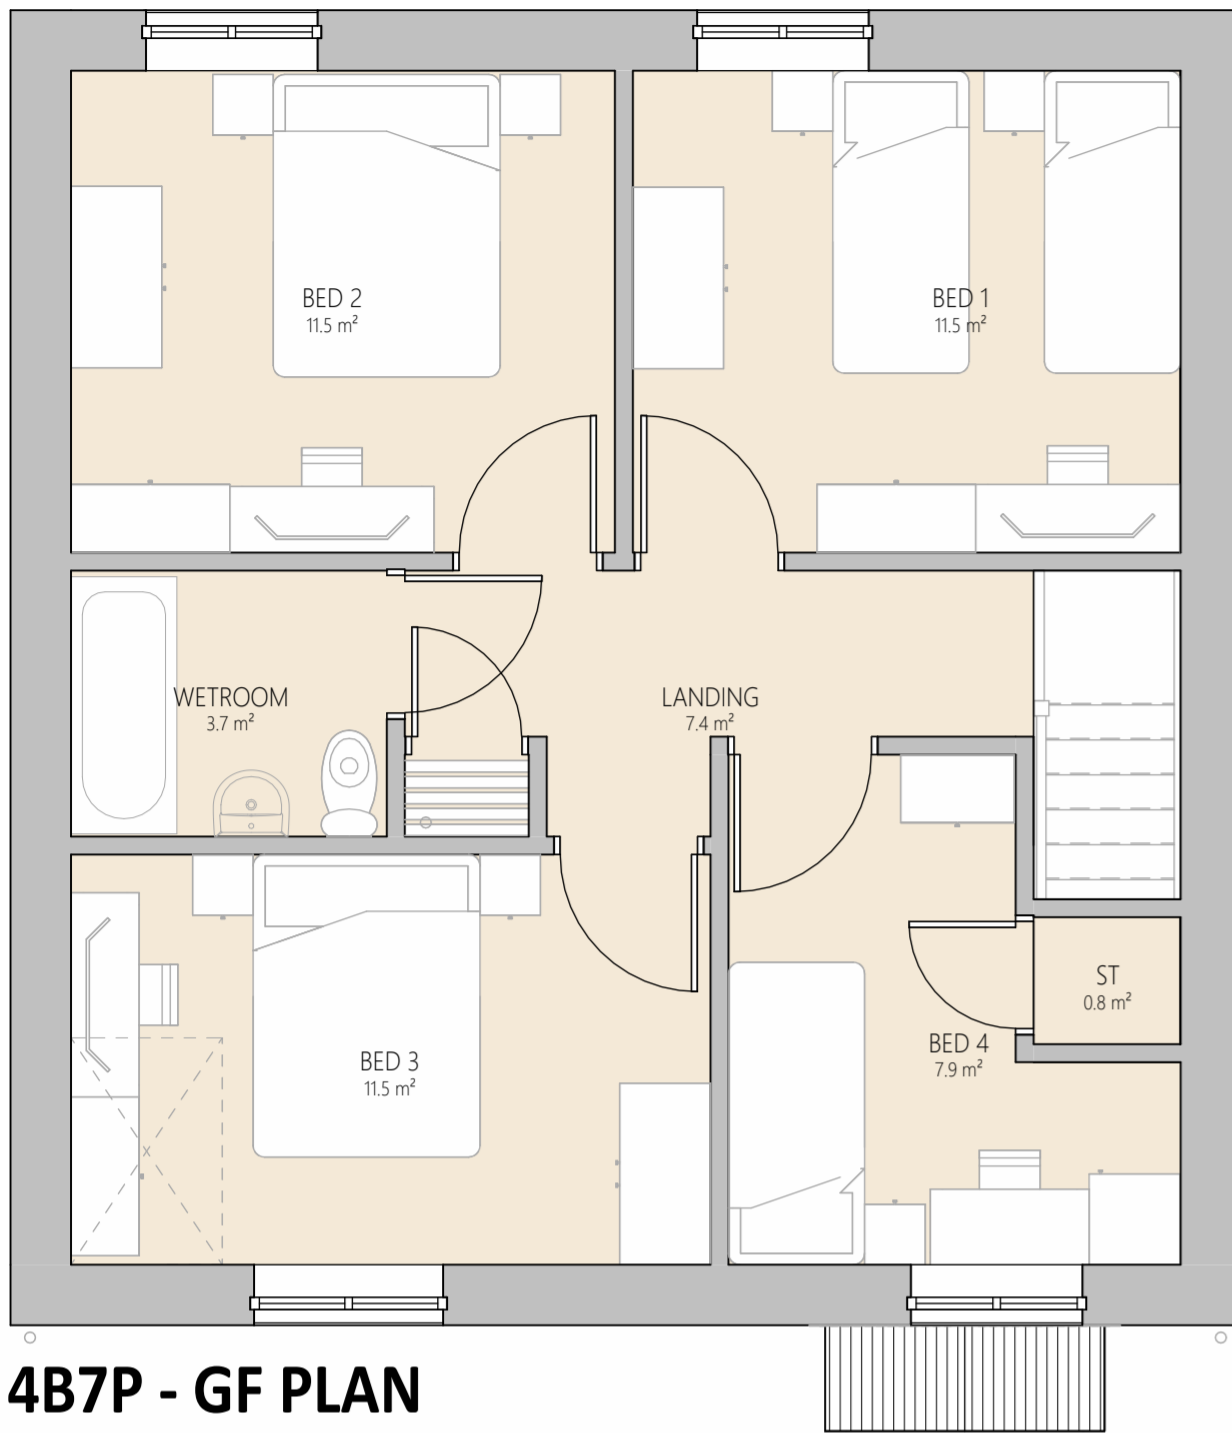

## BRICK FRONT

SCALE: 1 : 100

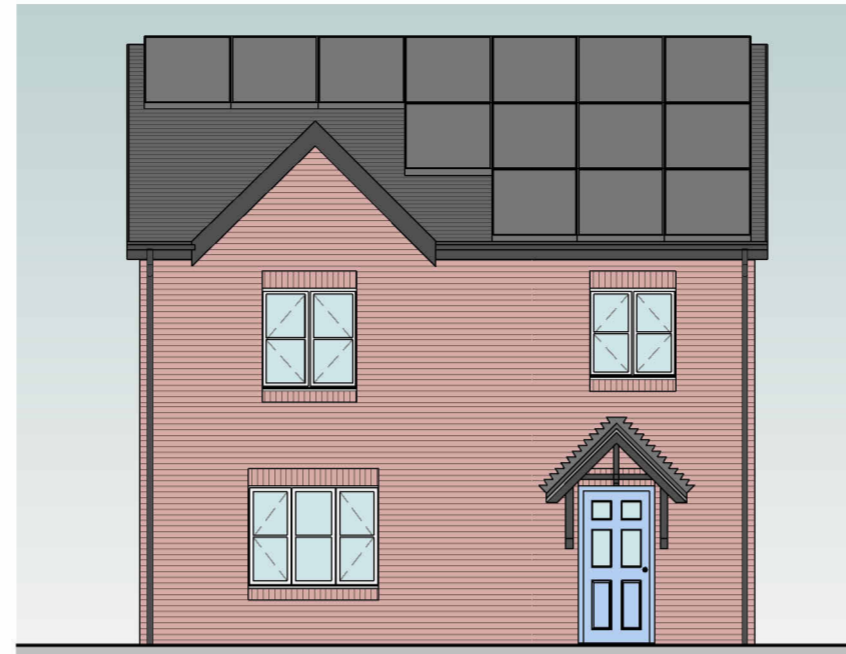


## RENDER FRONT

SCALE: 1 : 100




## BRICK LEFT

SCALE: 1 : 100

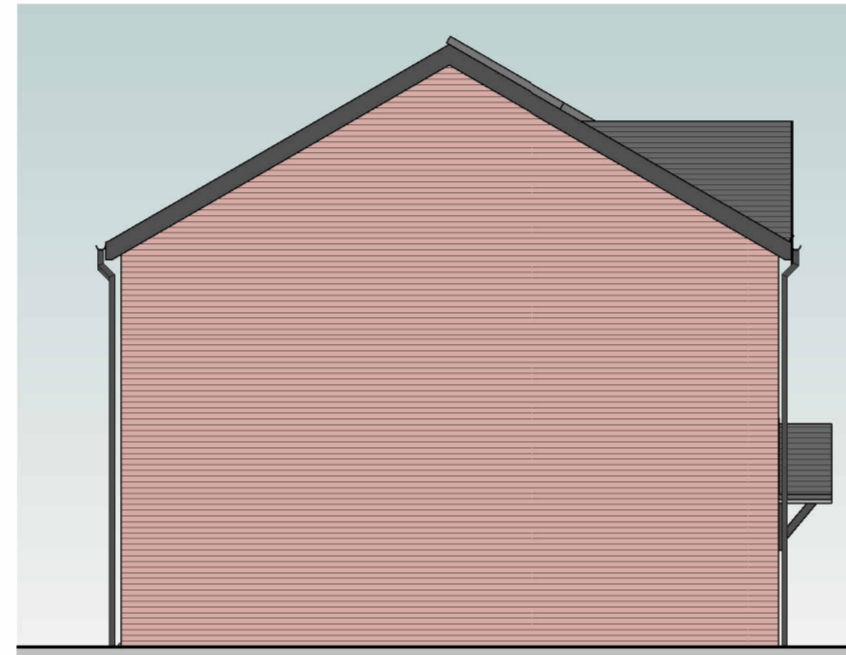


## RENDER LEFT

SCALE: 1 : 100

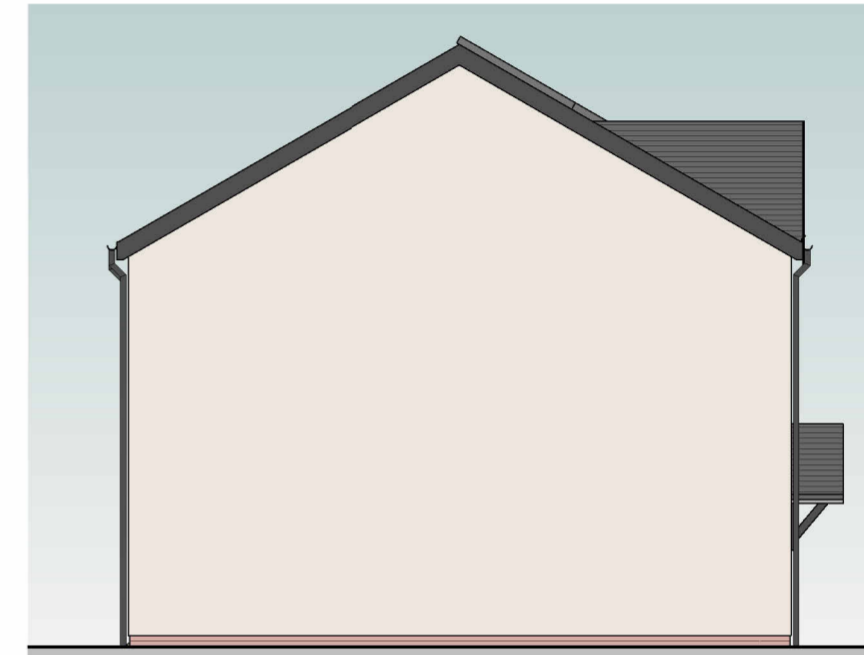


# 4B7P - GF PLAN

SCALE: 1 : 50

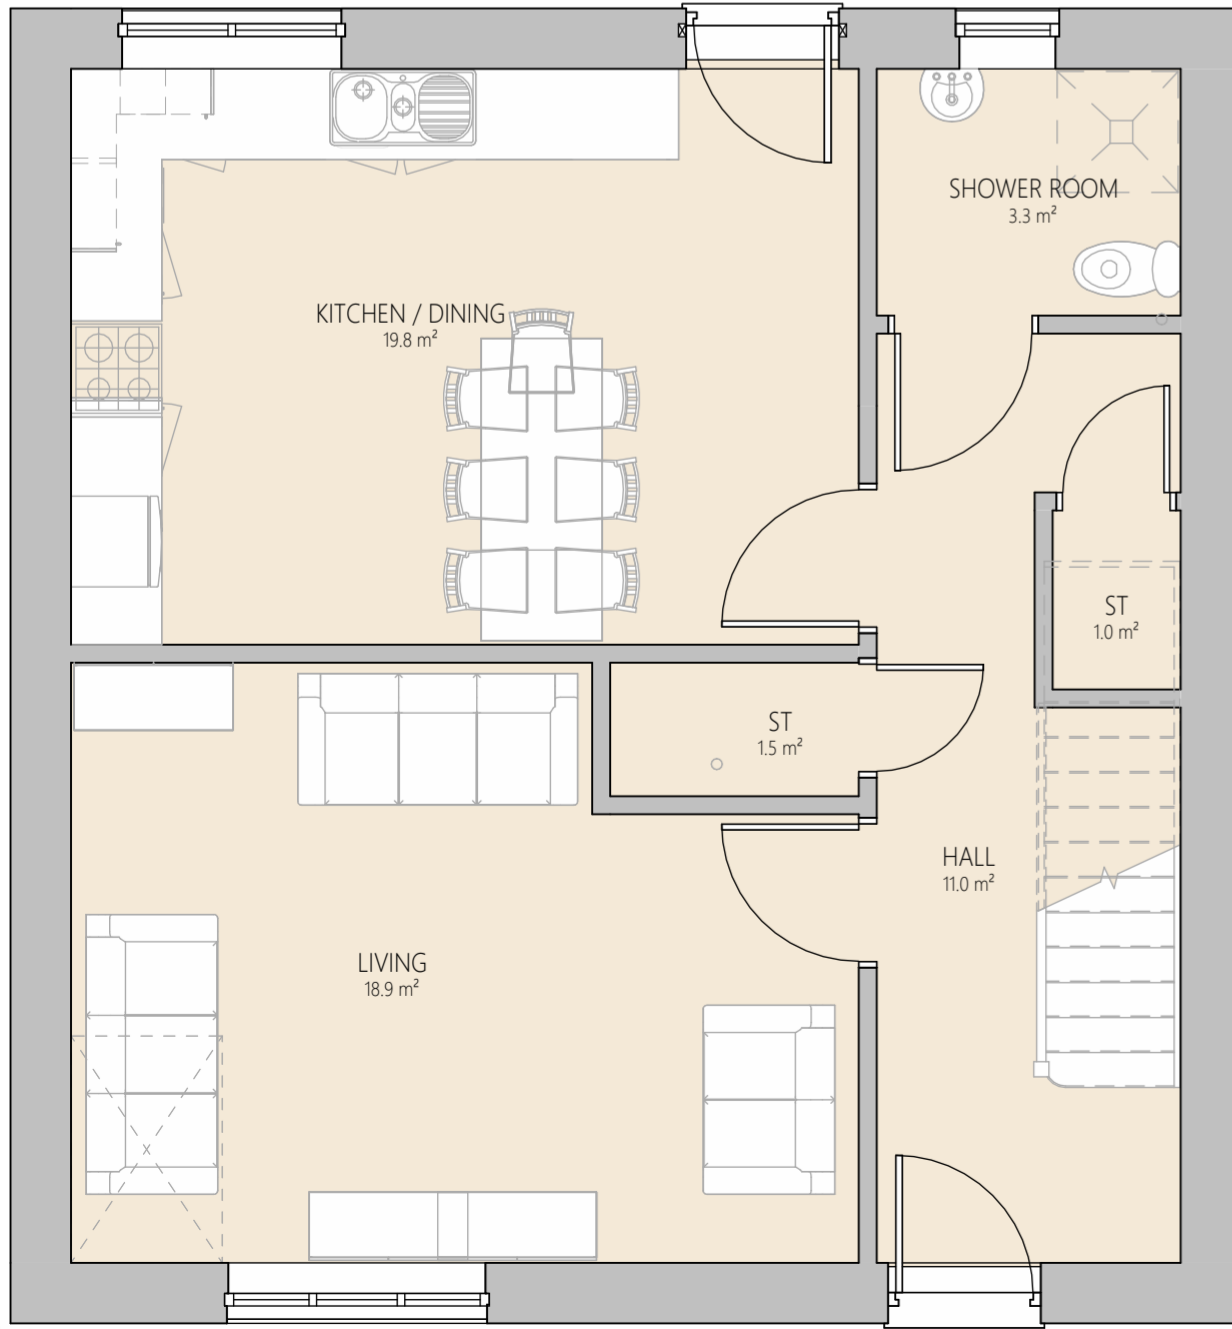


## BRICK RIGHT

SCALE: 1 : 100

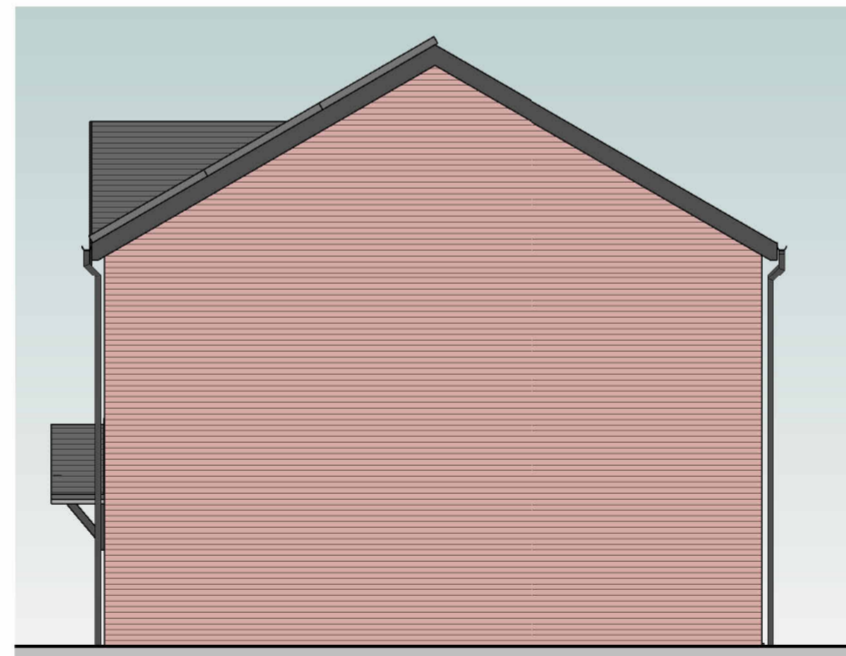

## RENDER RIGHT

SCALE: 1 : 100

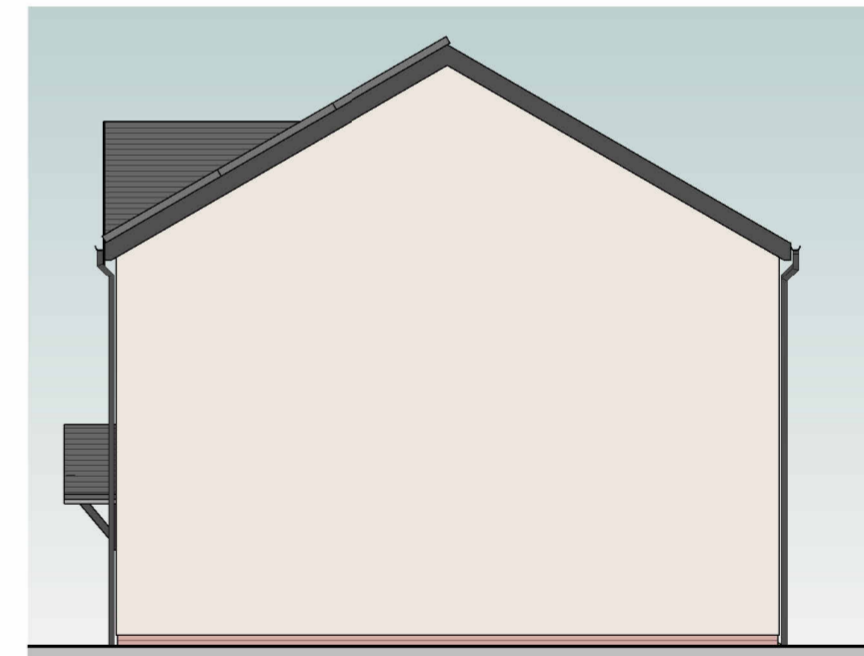

## BRICK REAR

SCALE: 1 : 100



## RENDER REAR

SCALE: 1 : 100




### 4B7P - STORAGE VOLUME (MIN 3m³/5m³)

NAME	AREA	VOLUME	COMMENTS
ST	1.5 m²	3.6 m³	
ST	0.8 m²	1.0 m³	
ST	Redundant Room	Redundant Room	
ST	1.0 m²	2.4 m³	
AC	Not Placed	Not Placed	
		3.3 m³	7.0 m³

### 4B7P GIFA (MIN 114.m²)

FLOOR	AREA
GROUND FLOOR	58.1 m²
FIRST FLOOR	58.1 m²
116.3 m²	

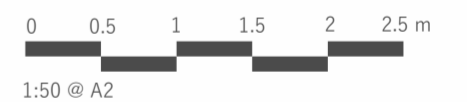

1:50 @ A2



www.saer.wales | 01492 472478 | studio@saer.wales

THIS DRAWING IS COPYRIGHT OF SAER ARCHITECTS LIMITED. CHECK ALL DIMENSIONS ON SITE. DISCREPANCIES TO BE NOTIFIED TO ARCHITECT. ELEMENTS OF STRUCTURE SHOWN ARE INDICATIVE AND FOR GUIDANCE. FINAL DESIGN TO STRUCTURAL ENGINEERS DETAILS AND SPECIFICATION.

PROJECT:  
HEOL DIRION, COLWYN BAY

CLIENT:  
WALES & WEST HOUSING

DRAWING TITLE:  
4B7P HOUSE TYPE

DRAWING STATUS: PLANNING	STATUS: S3
DRAWING No: WWH-SAL-10-ZZ-DR-A-0020	PROJECT No: P1315
SCALE: As indicated@A2	REVISION: P1